

A) Concrete precast edging around Tarmac zones



B) Tarmac surfaces to zones A and B



C) Typical example of Brick retaining wall



D) Blunt top Mini chicane either side of gate -1.2 metres high.




F) 7 Bar gate to replace Double palisade gate. Colour to be Green.



E) Palisade Fencing



G) Single Palisade gate to Allotments. 3.0m metres wide, finish to be powder coat Green

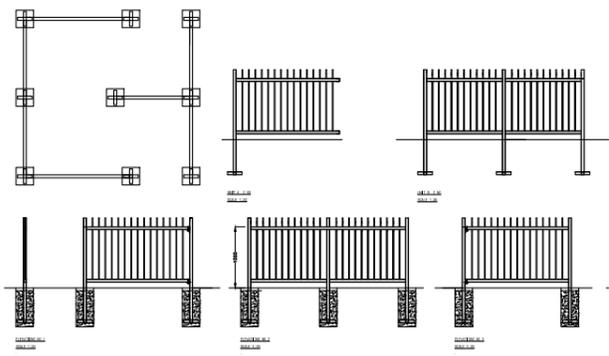

H) Chicane with Blunt top panels colour to be powder coat Green. Height of panels to be 1.2 metres high.

Revision No.	Revision Note	Date	By
BRISTOL CITY COUNCIL Landscapes Team Neighbourhoods & City Development Bower Ashton Depot, Kennel Lodge Road, Bower Ashton, Bristol, BS3 2JT			
Project Title Ashley Down Allotments			
Drawing Title General arrangement Drawing			
Date 27.07.16	Drawn by LJD	Checked by RS	Scale NTS
Drawing Issue: Design Drawing		Project No: 0000000	Drawing No: L - 8 - 0 Rev