


TRAFFIC ORDER KEY

- Existing:**
- No waiting at any time
 - No waiting at specified days / times
 - - - No loading / unloading at any time
 - - - No loading / unloading at specified days / times
- Proposed:**
- No waiting at any time

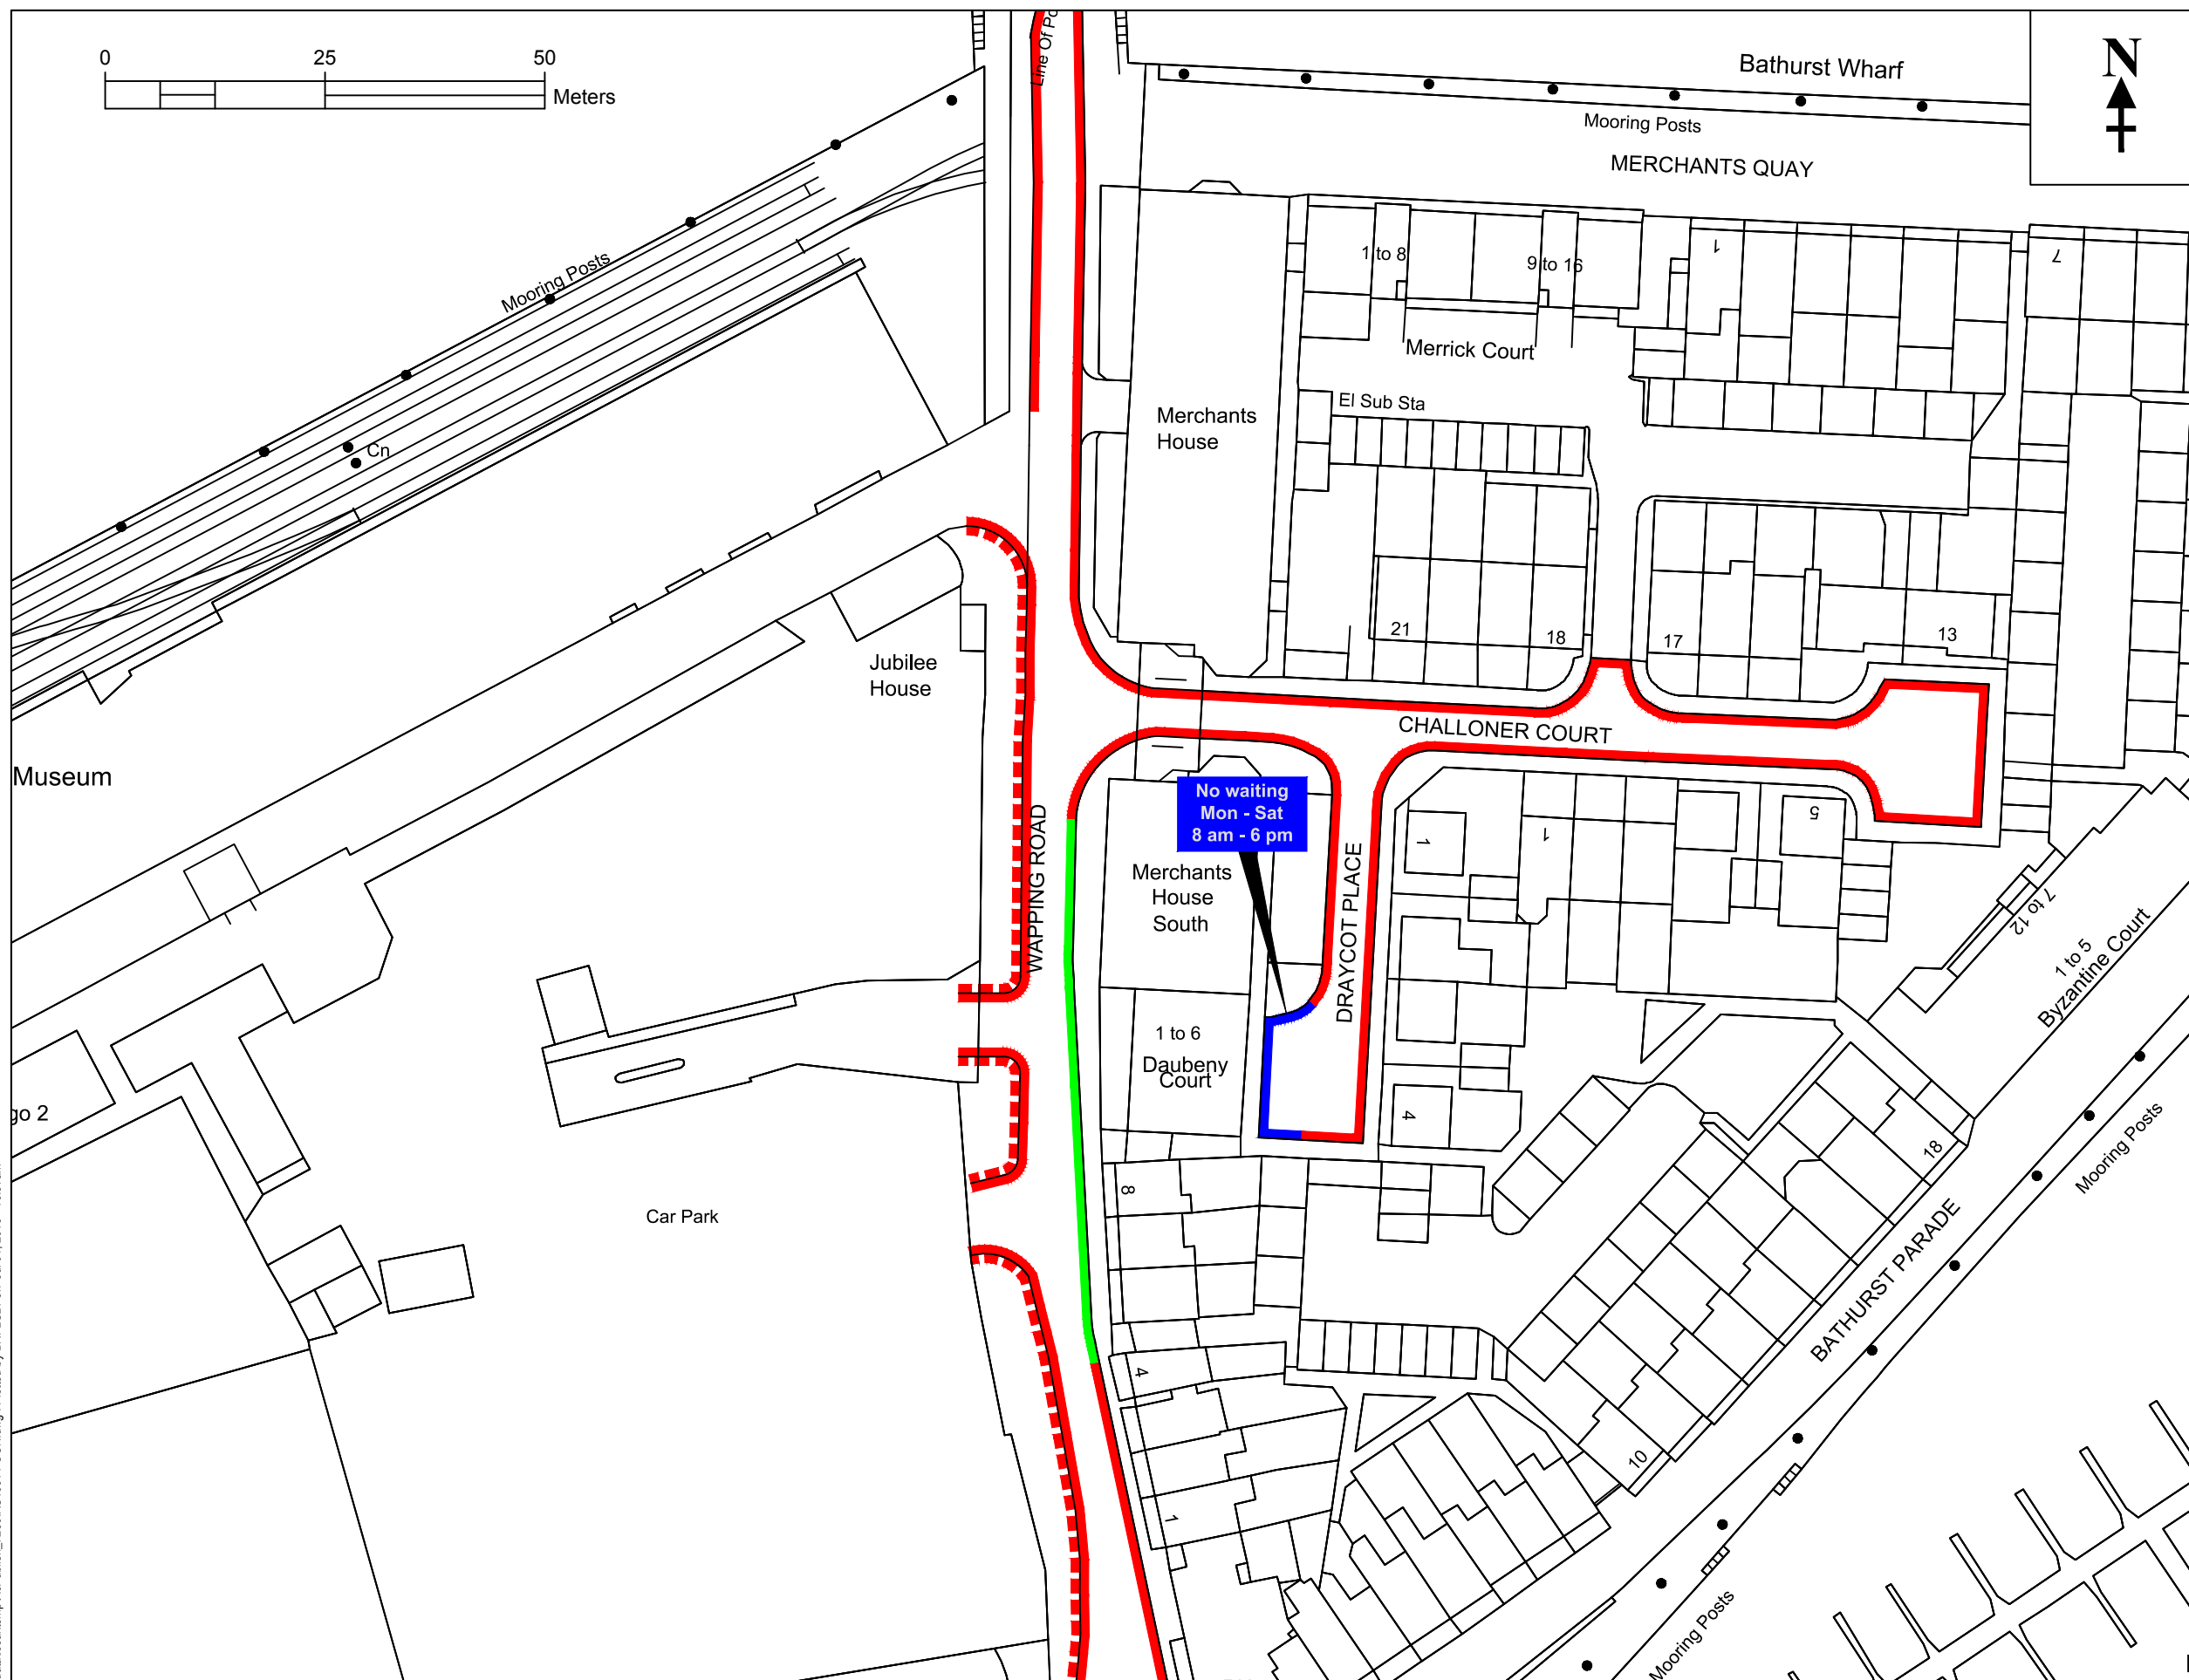

No waiting
Mon - Sat
8 am - 6 pm

C:\Users\BRPLSL\1\appdata\local\temp\Aq\Pub\ish_7280\RS19011-CON.dwg : Plotted by BRPLSL1 on Jul 04, 2019 - 10:37am

Growth & Regeneration
 P Mellor (Director: Management of Place)
 City Hall
 PO Box 3176
 Bristol
 BS3 9FS



LOCAL & SUSTAINABLE TRANSPORT

RS19011 - Wapping Road Parking Restrictions
 Proposed Restrictions Presented for Consultation Purposes

This map is reproduced from Ordnance Survey material with the permission of Ordnance Survey on behalf of the Controller of Her Majesty's Stationery Office © Crown copyright. Unauthorised reproduction infringes Crown copyright and may lead to prosecution or civil proceedings.
 Bristol City Council. 100023406. 2014

Dwg RS19011-CON	Rev N/A
Scale 1:750 @ A3	
Date 03.07.2019	Init SEL