


S:\TRAFFIC\14062\RS 14062\RS 14062 Cairns Road Halsbury Road - Junction Improvements\Drawings\Working\Construction\RS 14062_Consulting.dwg - Plotted by btaig on Apr 27, 2016 - 3:17pm

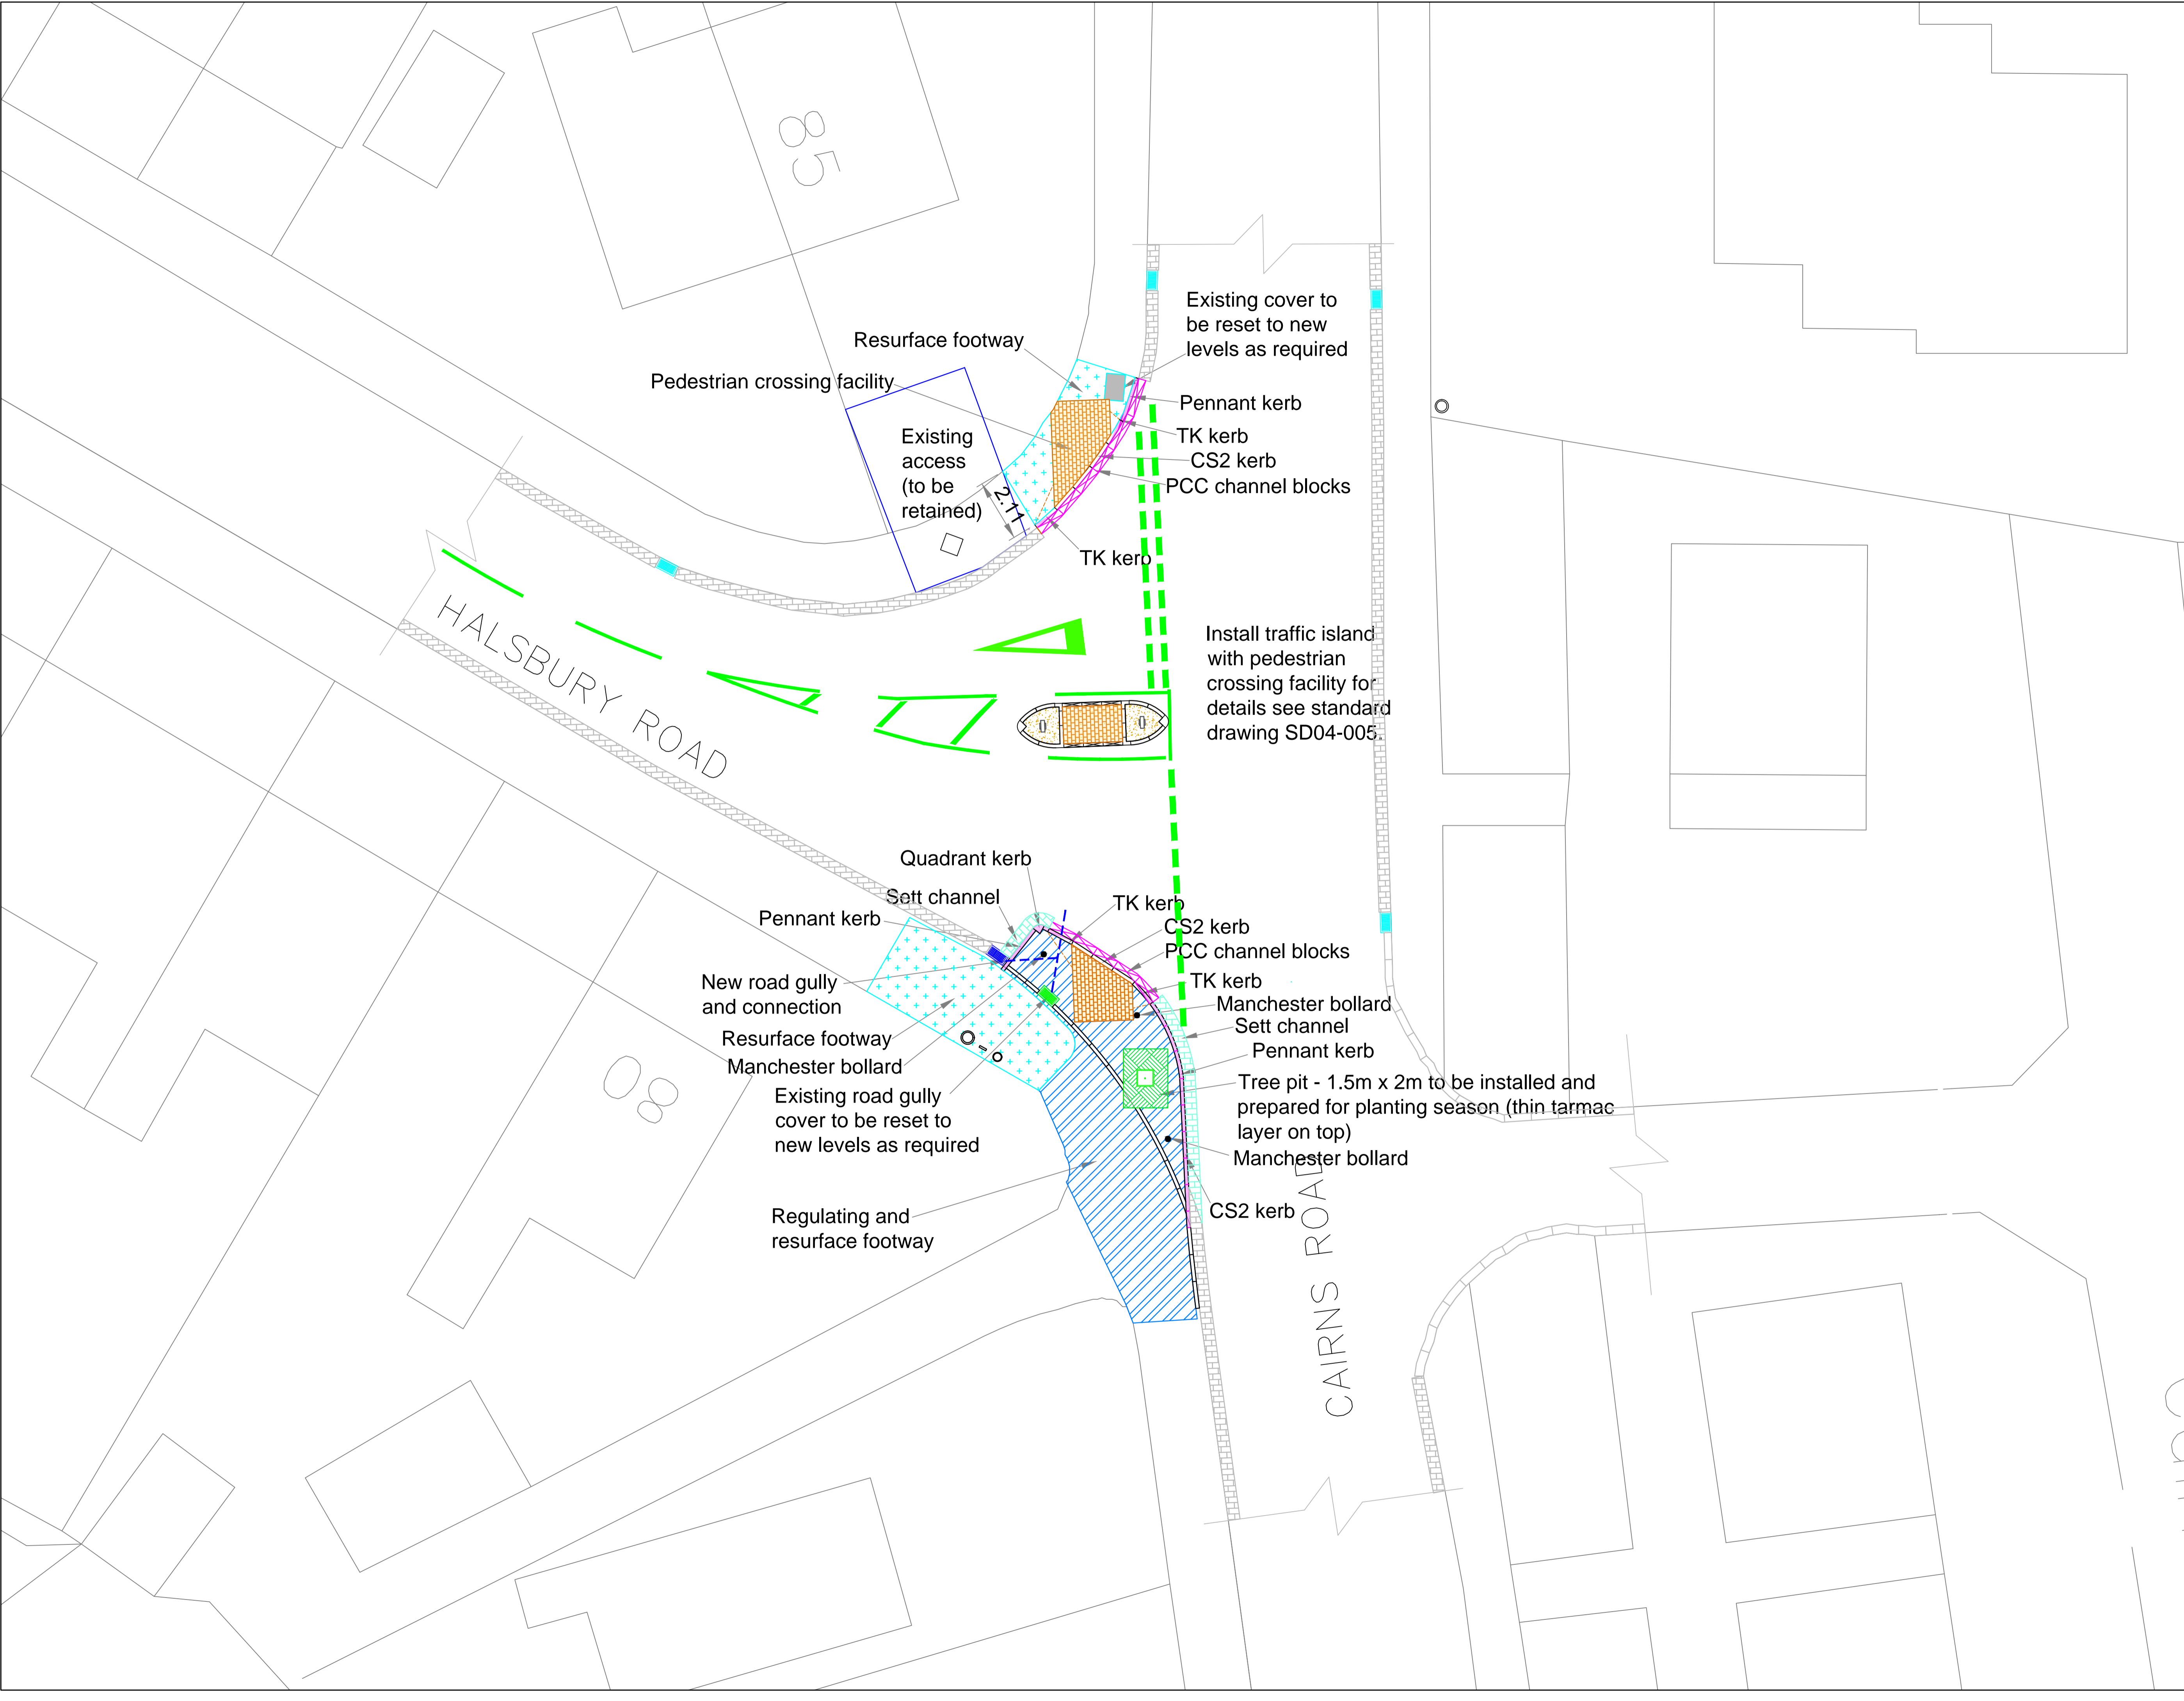

Rev.	DATE	Description	By

This map is reproduced from Ordnance Survey material with the permission of Ordnance Survey on behalf of the Controller of Her Majesty's Stationery Office © Crown copyright. Unauthorised reproduction infringes Crown copyright and may lead to prosecution or civil proceedings. Bristol City Council, 100023206, 2014.

Place
Peter Mann (Service Director, Transport)
Brunel House
St. Georges Road
Bristol
BS1 5UY



HIGHWAYS SERVICE
Halsbury Road
Redland, BS6, Bristol
Proposed Buildout and Refuge Island
General Arrangement

Dwg **RS 14062-1-1**
Revision **C** Drawn **BS**
Scale 1:100 @ A1 Date 05 Apr 2016