


**Client:**  
 Longcroft Building Services Ltd  
 76 Shirehampton Road  
 Stoke Bishop  
 Bristol  
 BS9 2DR



**Site:**  
 203 Burcott Road  
 Units C & D  
 Avonmouth  
 Bristol  
 BS11 8AP

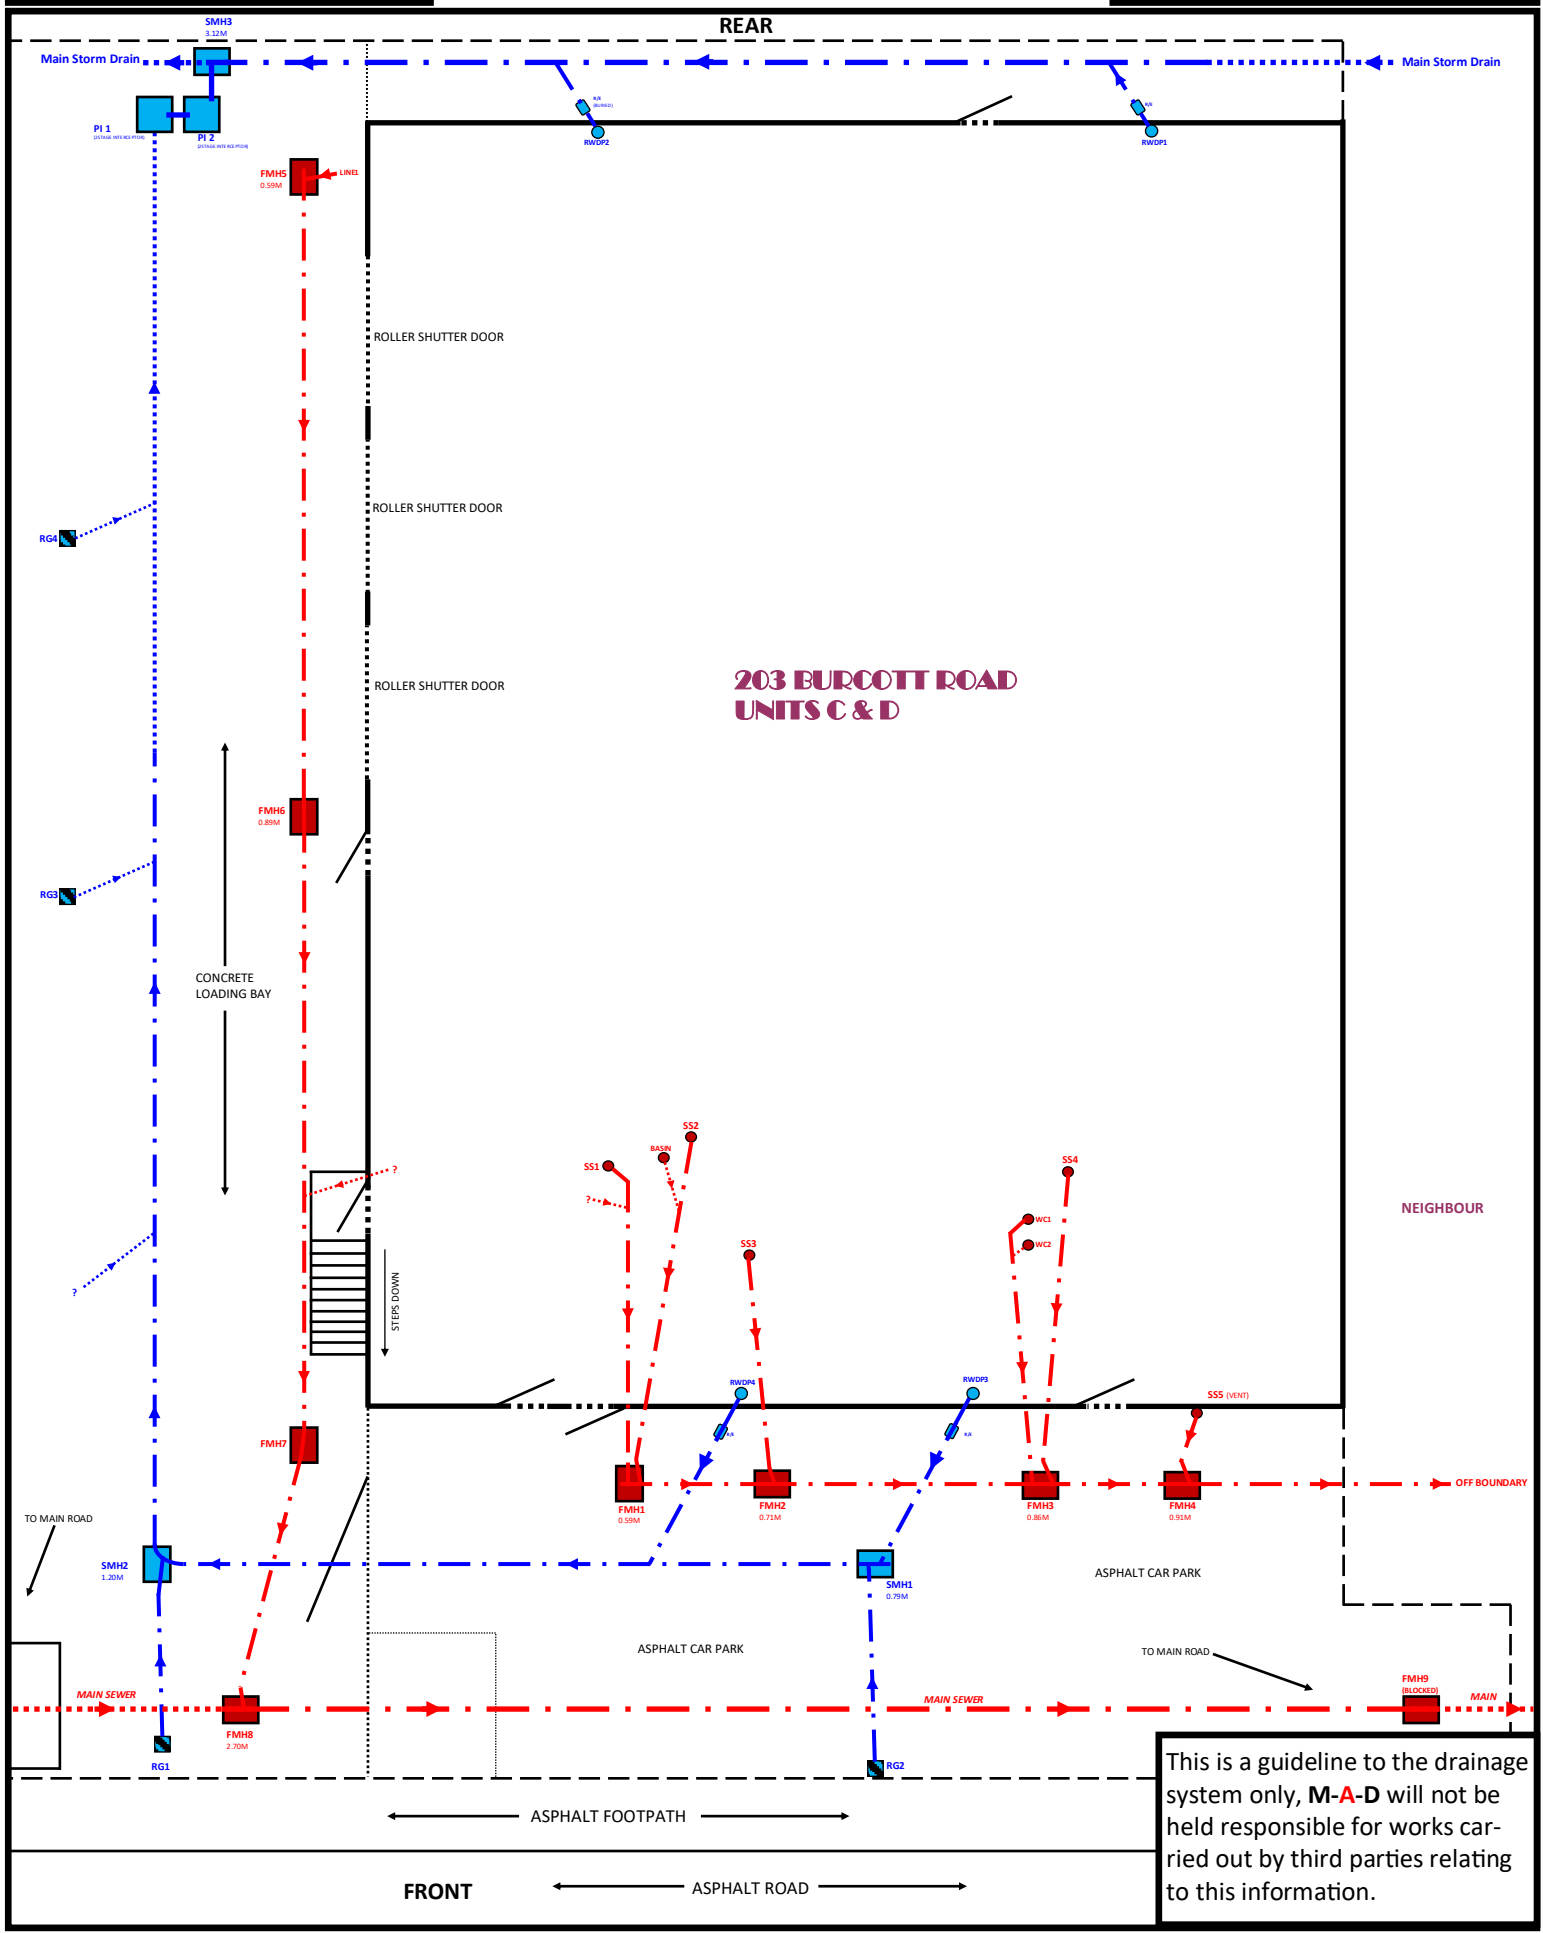

This is a guideline to the drainage system only, M-A-D will not be held responsible for works carried out by third parties relating to this information.