


Belisha beacons with hoods (covers) to reduce light adjacent residential properties

Existing grass verge removed and replaced with new footway and associated surface water drainage

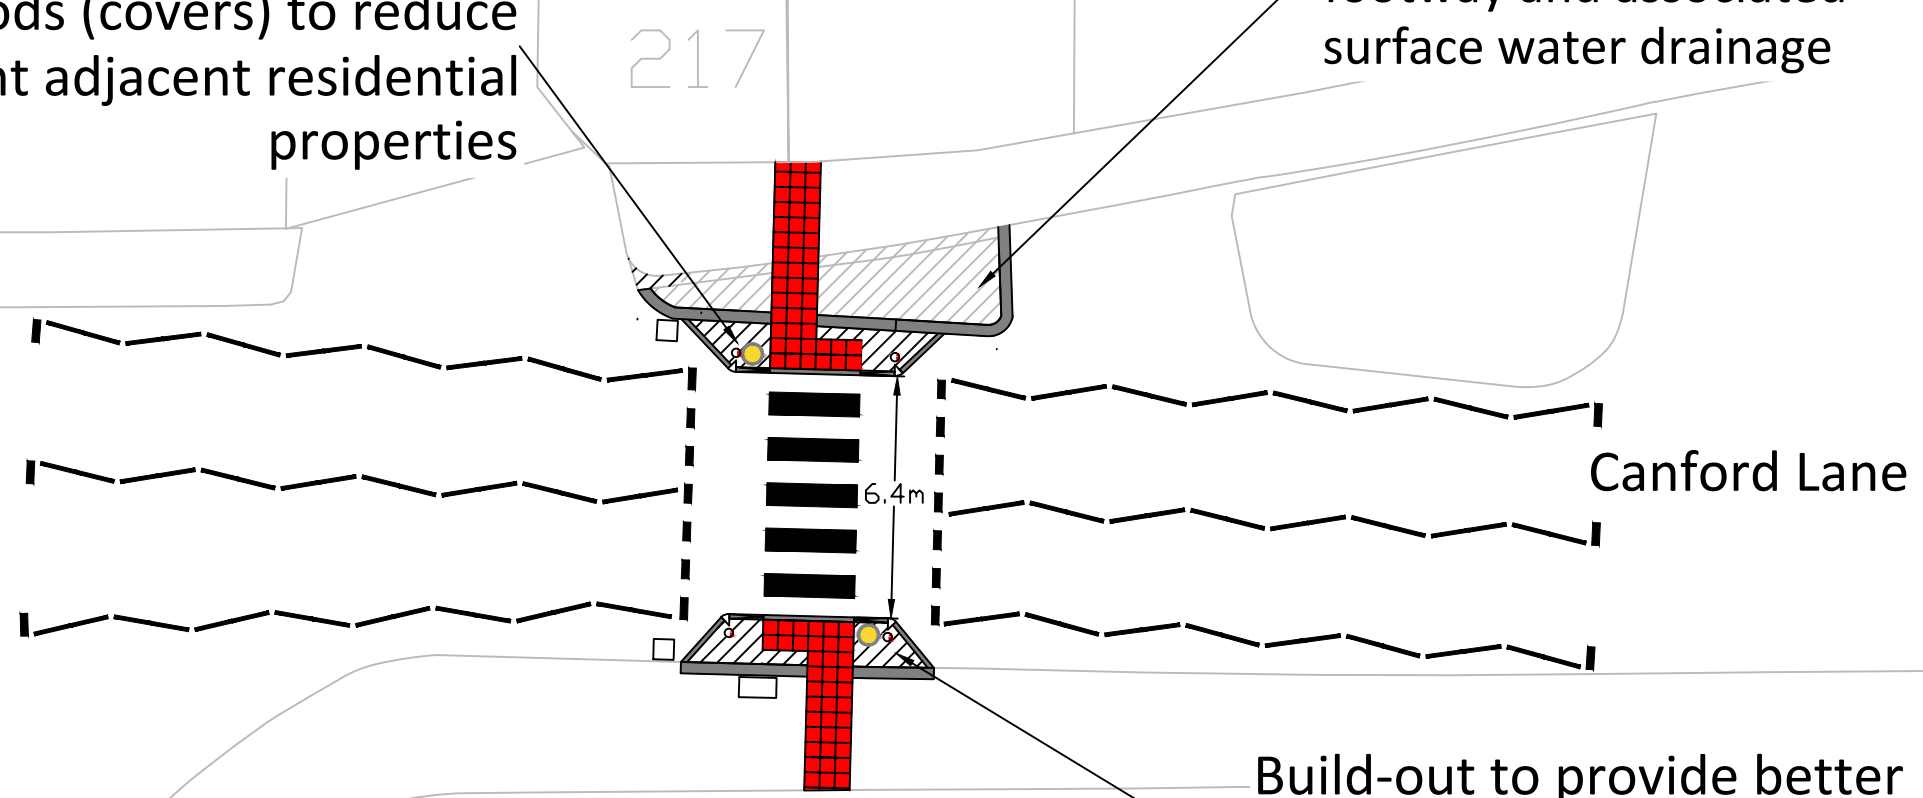

Canford Lane

Build-out to provide better visibility between pedestrians and other road users

Canford Cemetery & Crematorium

\\s.bcc.lan\data\TRAFFIC\Traffic Schemes\RS20014 - Canford Lane - Pedestrian Crossing Point\006_Drawings\Working\Canford Lane zebra Consultation.dwg : Plotted by BRPLJT3 on Oct 06, 2021 - 11:53am

Growth & Regeneration

John Smith Director: Economy of Place
City Hall
PO Box 3176
Bristol BS3 9FS



LOCAL & SUSTAINABLE TRANSPORT

CANFORD LANE - PEDESTRIAN CROSSING
OPPOSITE TO JUNCTION OF CEMETERY
CONSULTATION

This map is reproduced from Ordnance Survey material with the permission of Ordnance Survey on behalf of the Controller of Her Majesty's Stationery Office © Crown copyright. Unauthorised reproduction infringes Crown copyright and may lead to prosecution or civil proceedings.
Bristol City Council. 100023406. 2021

Dwg RS20014-CD

Rev B

Scale 1:200 @ A3

Date 09/2021

Init JT